



BUILDER TO CONFIRM ALL MEASUREMENTS AND ELEVATIONS ON SITE

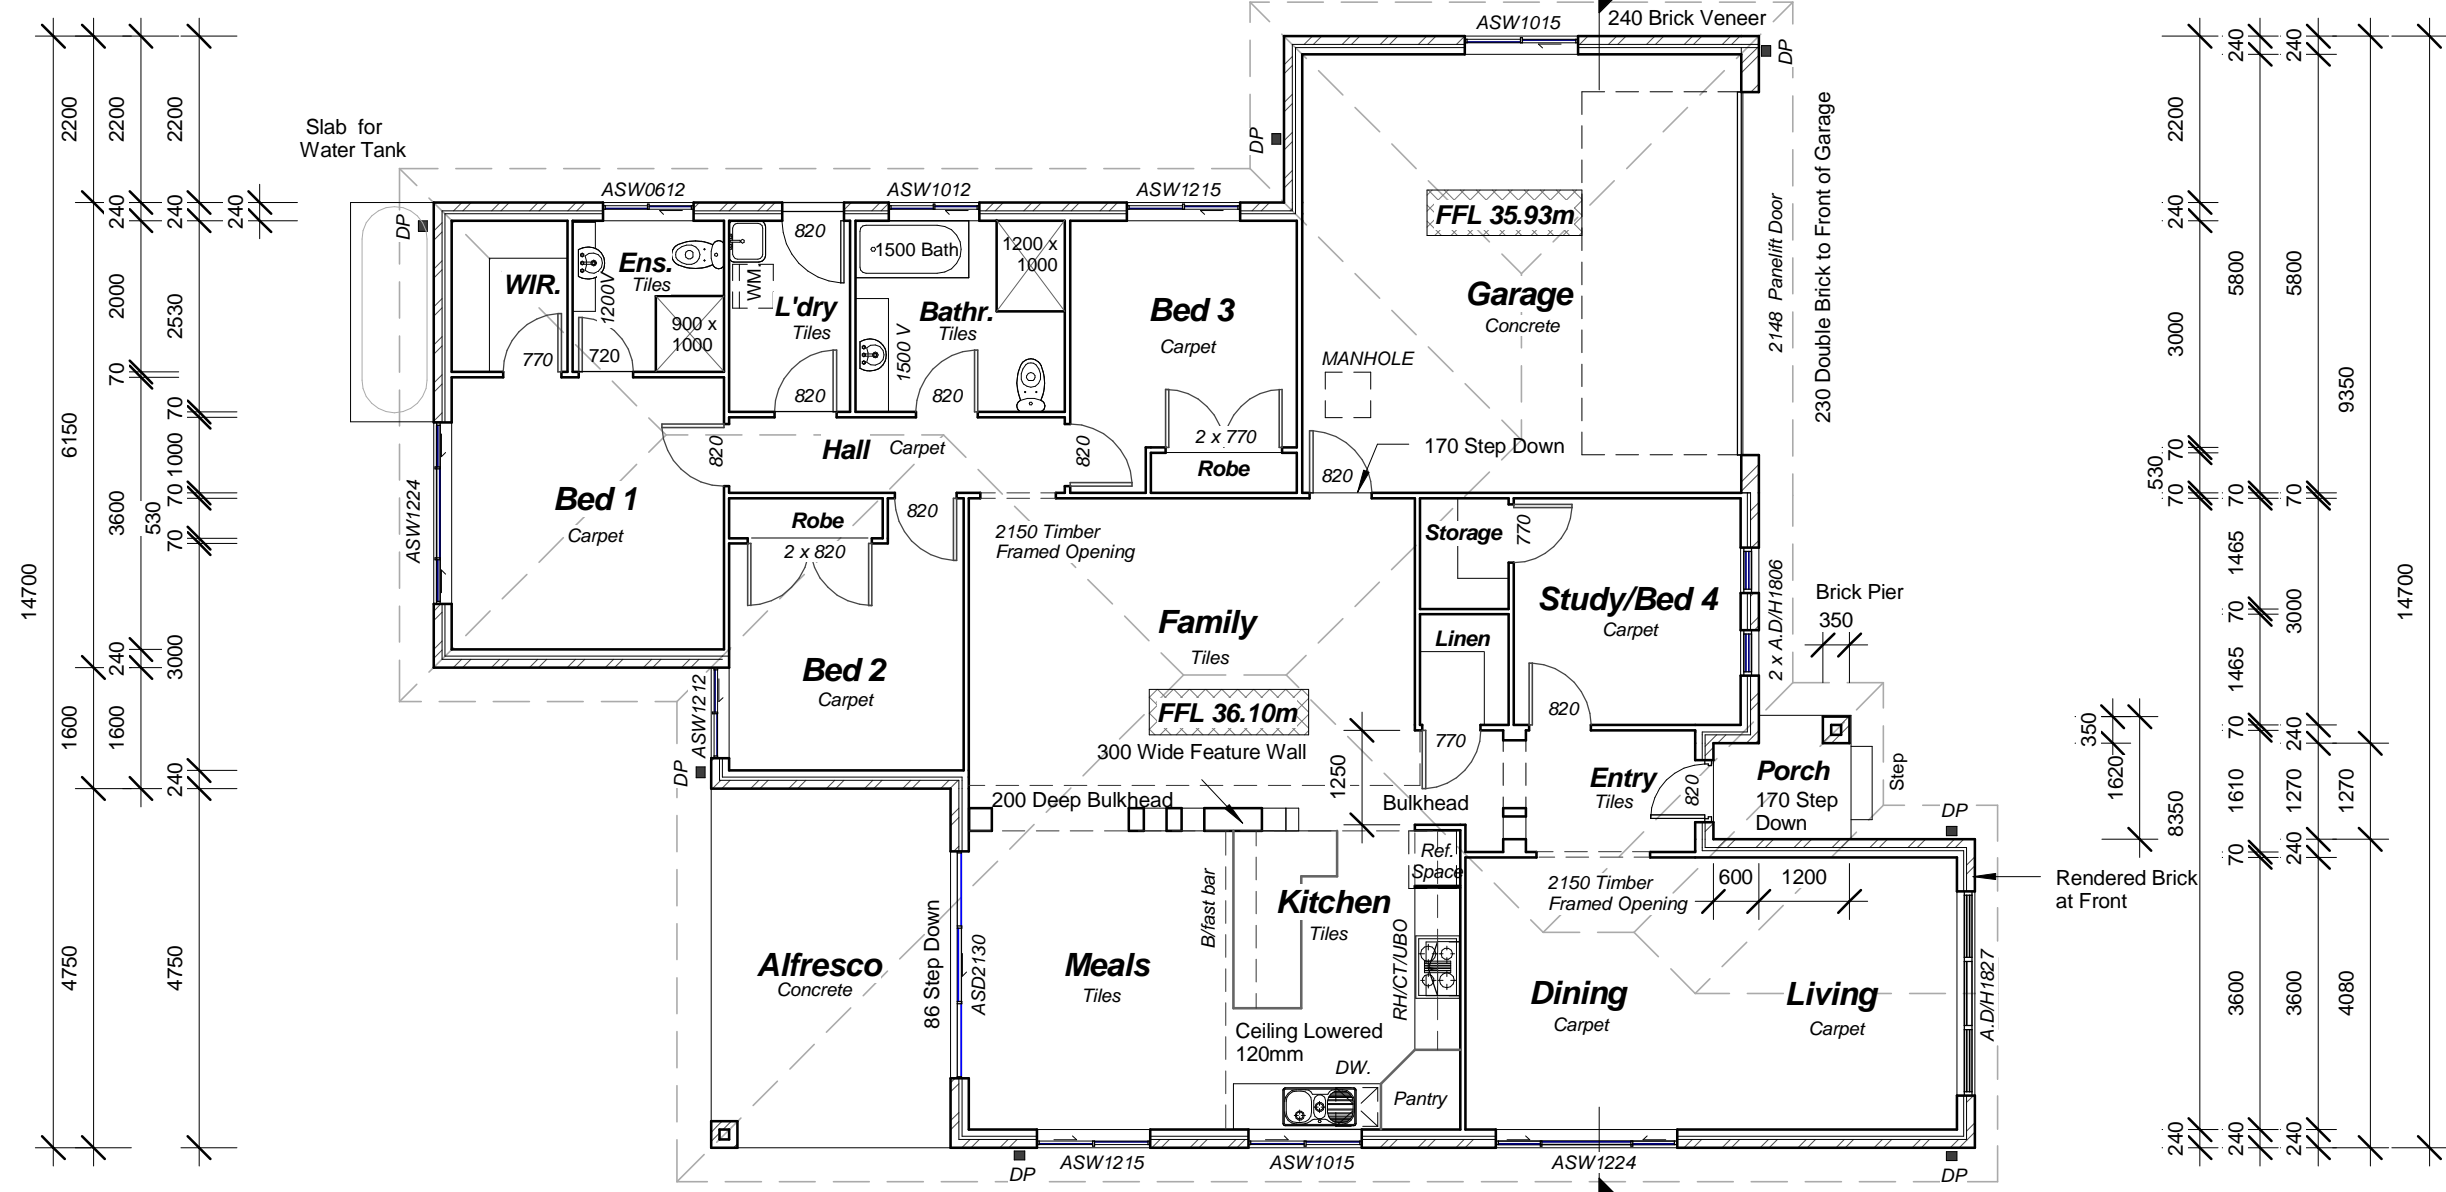

Living Area = 168.5m²
Garage = 37.0m²
Porch = 2.7m²
Alfresco = 15.1m²
TOTAL = 223.3m²

1 FLOOR PLAN
1 : 100

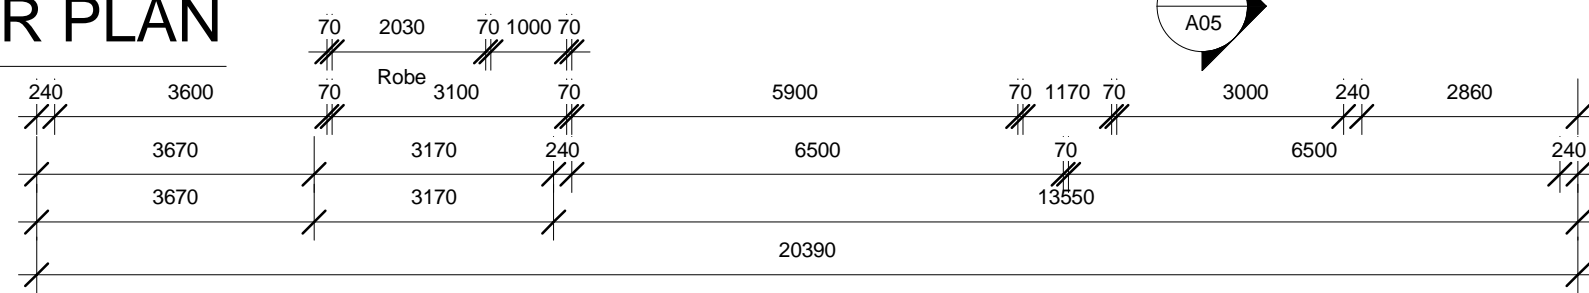

DATE	ISSUE/ AMENDMENTS
13/4/2012	1st Issue
20/4/2012	DA/CC Issue
6/6/2012	DA/CC - 2nd Issue

Proposed Residence on Lot1433 Brittany Avenue, Rutherford

FLOOR PLAN			
Client	Anambah Constructions	Design	"RUBY"
Date	6-6-2012	A02	
Drawn by	C.WINDSOR		
Contact No.	0418 860138	Scale	1 : 100