
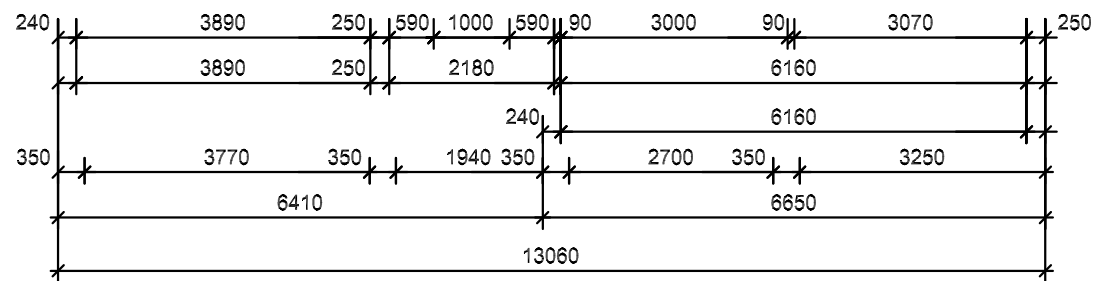




* WRITTEN DIMENSIONS TO TAKE PREFERENCE OVER SCALE

© This drawing shall not be reproduced

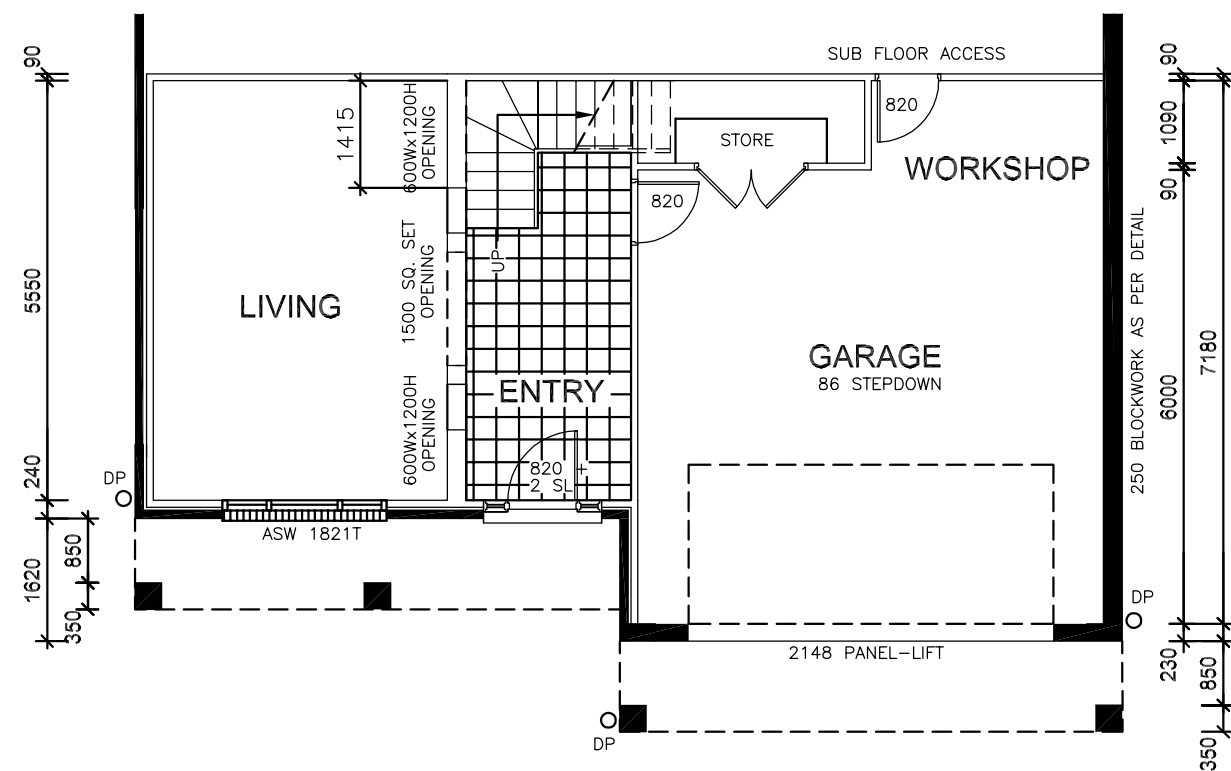

UPPER: 156.91 m2
 LOWER: 39.10 m2
 GARAGE: 48.46 m2
 BALCONY: 15.6 m2
 TOTAL: 260.07 m2

LOWER FLOOR PLAN

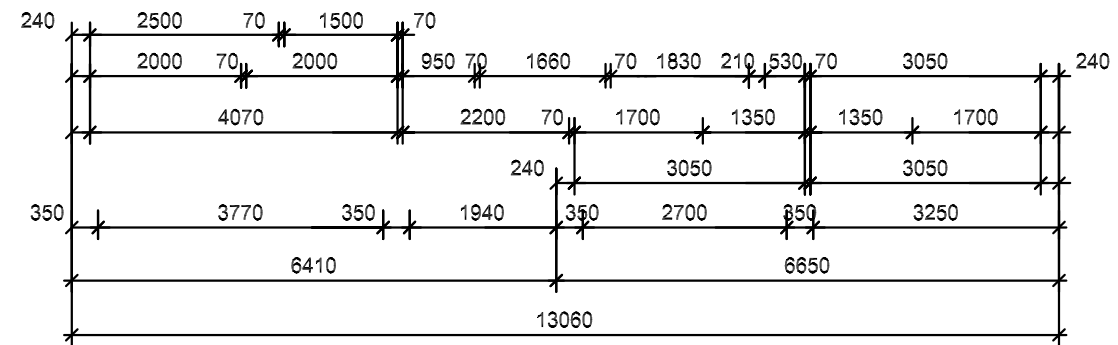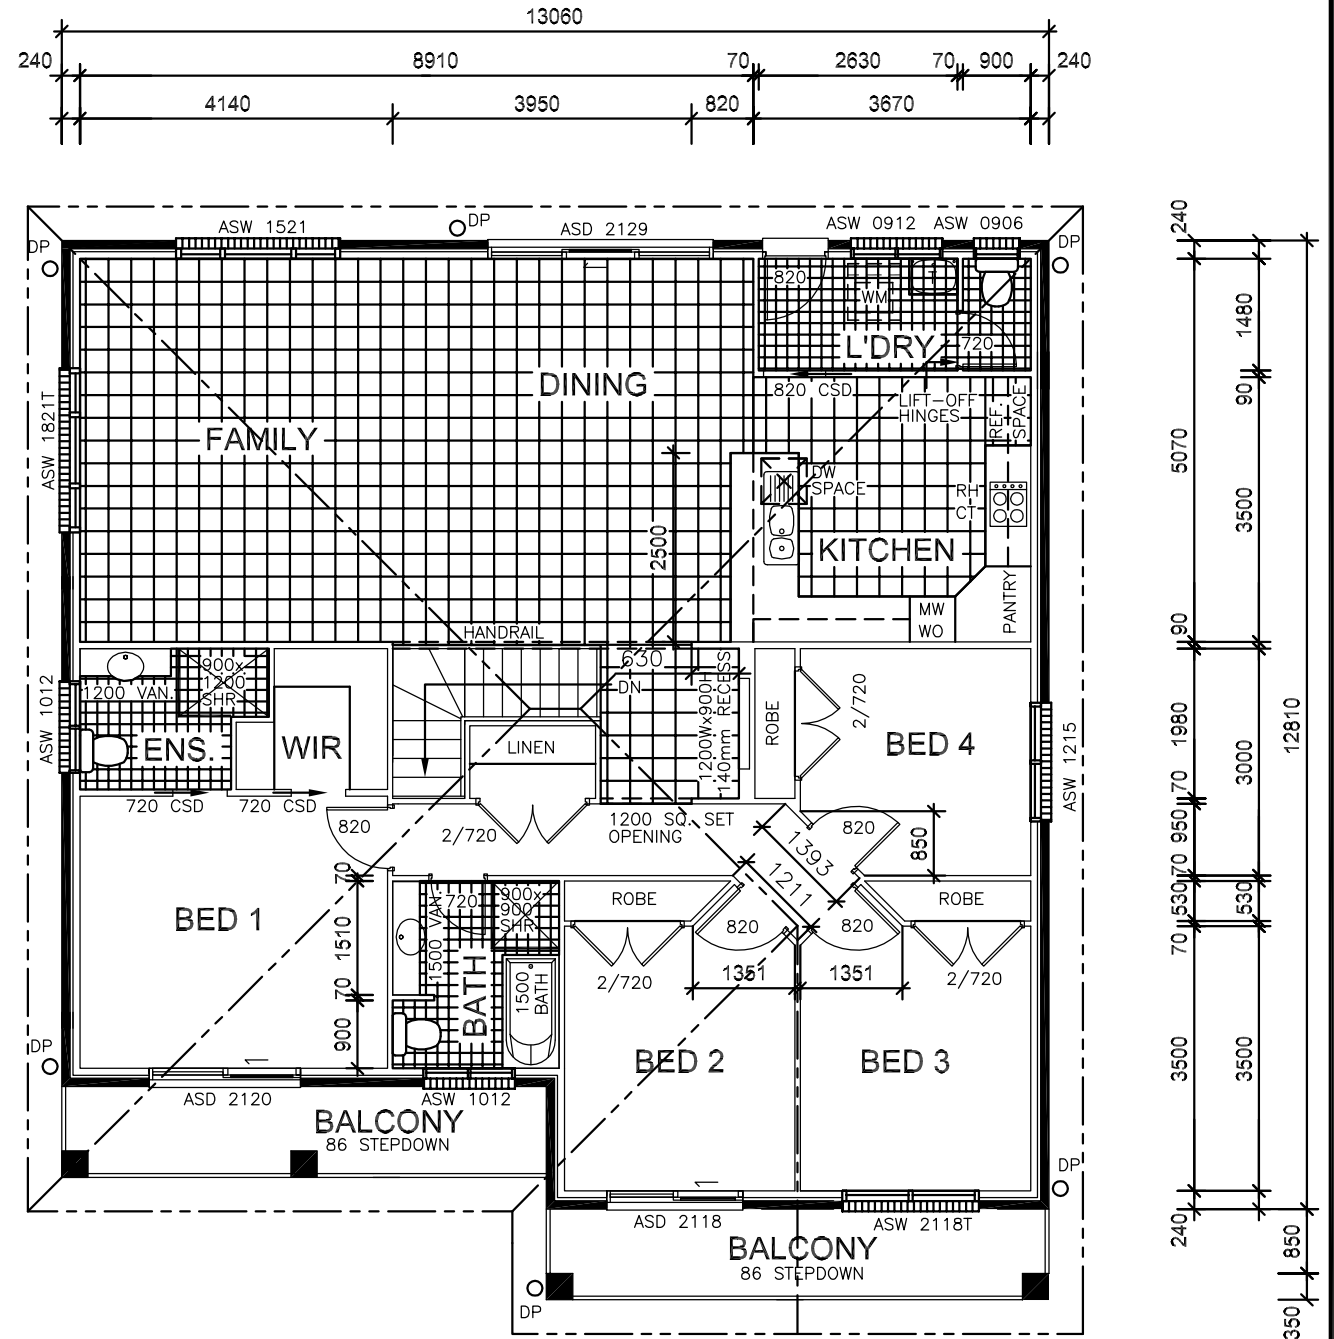

UPPER FLOOR PLAN

Drawn By:
Tefa
 INDUSTRIES
 13 Hinkler Street, Rutherford NSW 2320
 PH: 49 321856 F: 49321853

Anambah
Constructions PTY LTD
 43-47 BULWER STREET MAITLAND NSW 2320
 PH: (02) 4934 8910
 F: (02) 4934 8912
 LIC No: 97781C
 ABN 48 084 563 619

AMENDMENTS	CLIENT	ANAMBAH CONSTRUCTIONS P/L	
	SITE ADDRESS	LOT 1628 KLARA COURT ABERGLASSLYN	
	DESIGN	KINGSTON	
	DRAWN	AL 25.02.08	SCALE 1:100
	JOB No.		SHEET 115