


\* WRITTEN DIMENSIONS TO TAKE PREFERENCE OVER SCALE

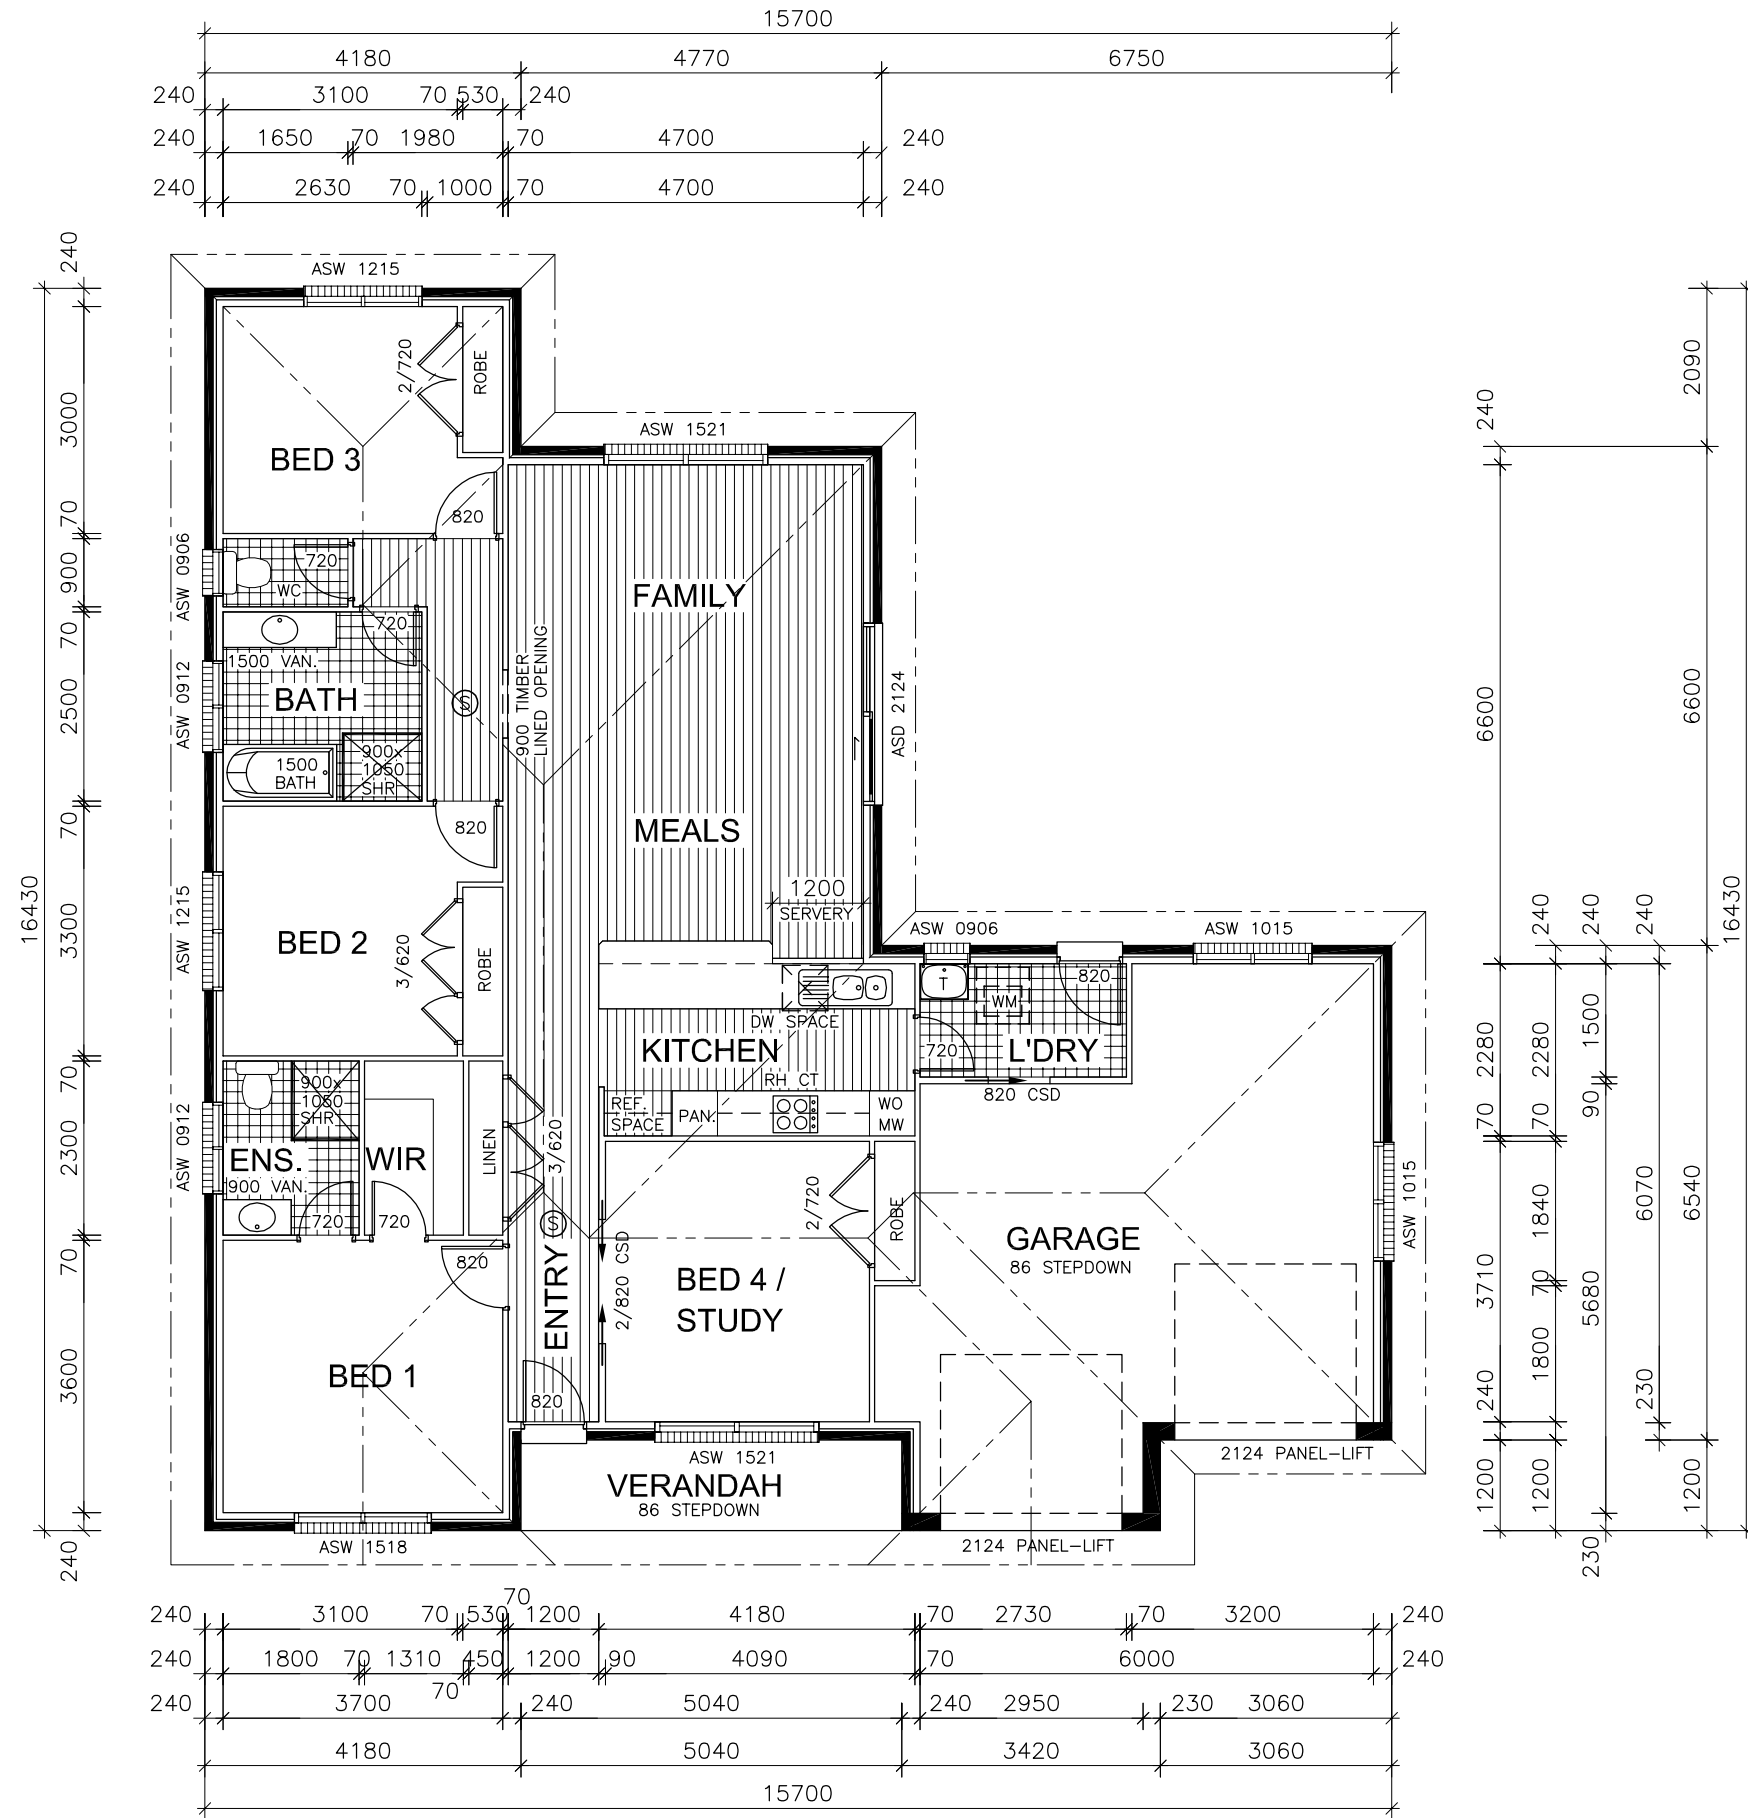

## FLOOR PLAN

HOUSE: 138.59 m2  
 GARAGE: 41.01 m2  
 VERANDAH: 6.04 m2  
 TOTAL: 185.64 m2



PLANS BY

PO Box 648 Maitland NSW 2320  
 Ph/Fax: 02 4930 0700  
 Mobile: 0401 002 099  
 Email: urbanliving@tpg.com.au

design • drafting • energy

SPECIALISING IN NEW HOME DESIGN  
 DUPLEXES TOWNHOUSES MEDIUM-DENSITY DEVELOPMENTS  
 NATURES ASSESSMENTS & BASIX REPORTS

**ANAMBAH**  
 CONSTRUCTIONS  
 ABN 48 084 563 619 PTY LTD

43-47 BULWER STREET  
 MAITLAND NSW 2320  
 PHONE: (02) 4934 8910  
 FAX: (02) 4934 8912  
 BUILDERS LICENCE No: 97781C

CLIENT

ANAMBAH CONSTRUCTIONS

SITE ADDRESS

LOT 1820 DP 1145065  
 KELLY CIRCLE  
 RUTHERFORD

DESIGN

**THE DENTON (MODIFIED)**

DRAWN

A.P. 08.03.10

SCALE

1:100

JOB No.

**013/10A**

SHEET

**3/7**