
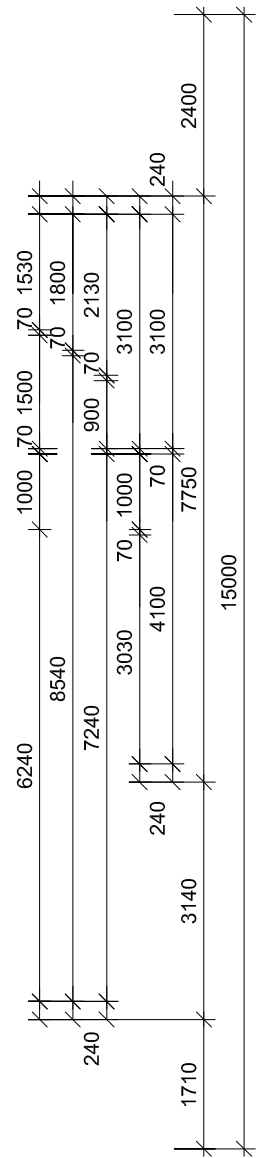
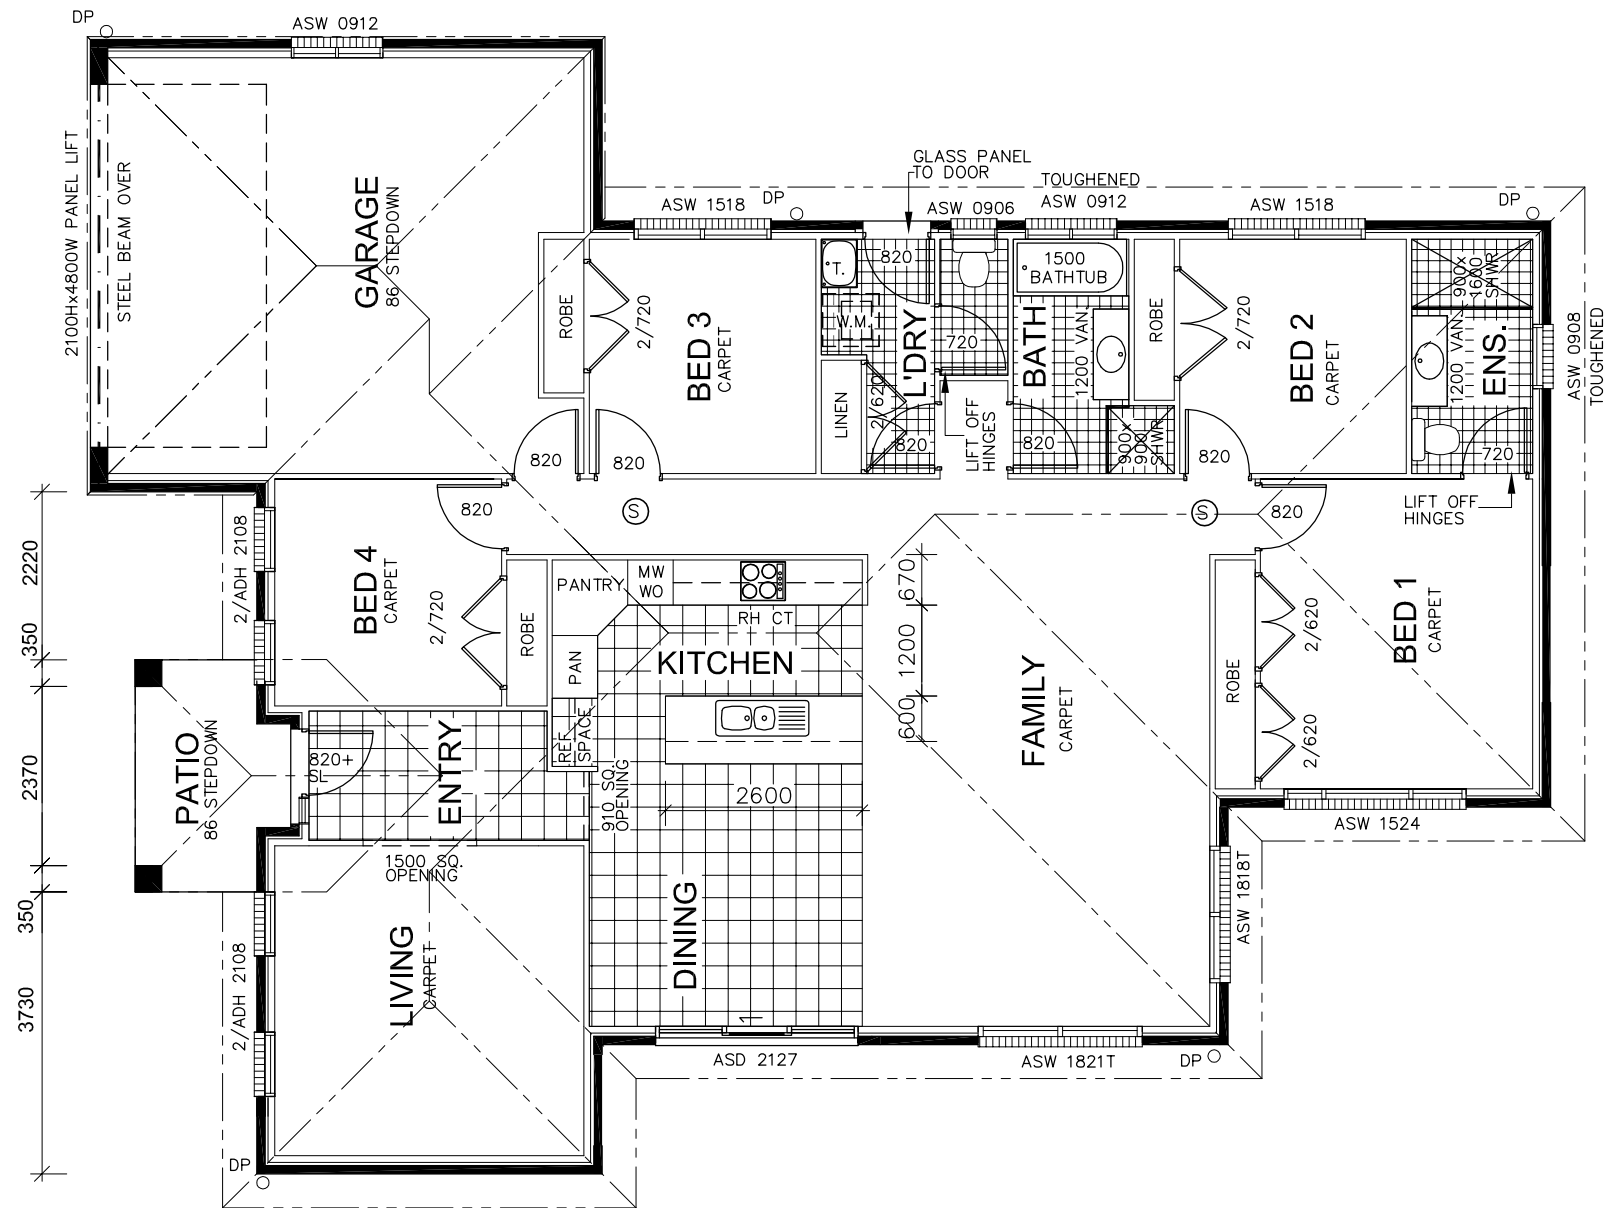
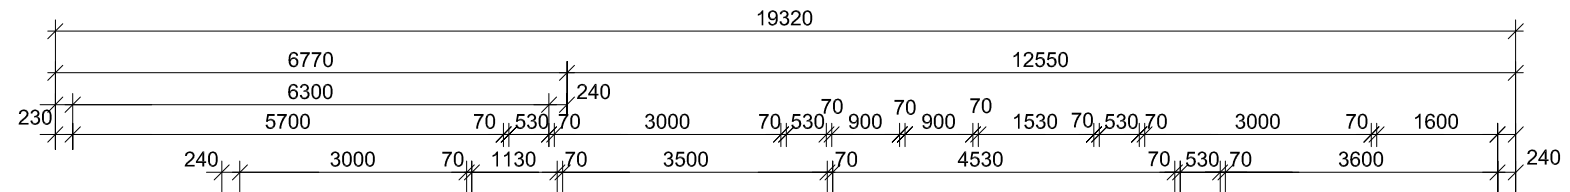


* WRITTEN DIMENSIONS TO TAKE PREFERENCE OVER SCALE


NOTES:

- * PROVIDE FLYSCREENS TO ALL WINDOWS & SLIDING DOORS
- * PROVIDE R3.5 CEILING INSULATION & R1.5 WALL INSULATION
- * PROVIDE 5000L WATER TANK CONNECTED TO WC, LD'RY & EXTERNAL TAP
- * PROVIDE DOUBLE POWER POINTS THROUGHOUT (2 TO KITCHEN AND MAIN BED, 1 TO EACH REMAINING ROOM)
- * PRE-WIRE 2 PHONE POINTS AND 2 TELEVISION POINTS
- * PROVIDE 1 WHIRLYBIRD TO VENTILATE ROOF CAVITY
- * DECORATIVE LIGHT FITTINGS & VERTICALS
- * RETAINING WALLS (IF REQUIRED)
- * TV AERIAL
- * LANDSCAPING, DRIVEWAY, TURF, CLOTHESLINE, LETTERBOX & FENCING

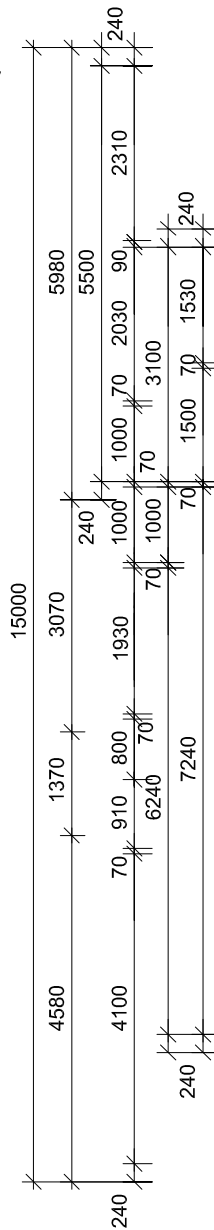

FLOOR PLAN

HOUSE : 167.10 m2
 GARAGE : 37.28 m2
 PATIO : 5.55 m2
 TOTAL: 209.93 m2

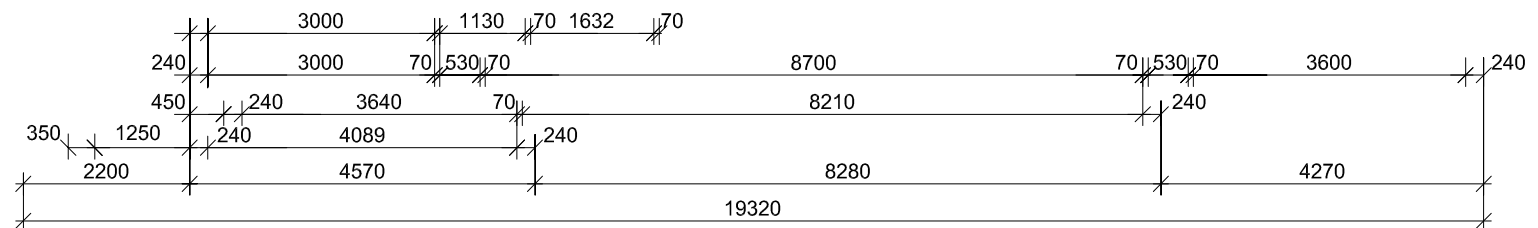

PLANS BY
 PO Box 648 Maitland NSW 2320
 Ph/Fax: 02 4930 0700
 Mobile: 0401 002 099
 Email: urbanliving@tpg.com.au
 design • drafting • energy
 SPECIALISING IN NEW HOME DESIGN
 DUPLEXES TOWNHOUSES MEDIUM-DENSITY DEVELOPMENTS
 NATHERS ASSESSMENTS & BASIX REPORTS

Anambah Constructions PTY LTD
 Quality Masterbuilt Homes
 43-47 BULWER STREET
 MAITLAND NSW 2320
 PHONE: (02) 4934 8910
 FAX: (02) 4934 8912
 ABN 48 084 563 619
 LICENCE No: 97781C

CLIENT
ANAMBAH CONSTRUCTIONS
 SITE ADDRESS
 LOT 1416
 ANDREW COURT
 RUTHERFORD

DESIGN
DONCASTER
 DRAWN
 A.P. 13.10.11
 SCALE
 1:100
 JOB No.
044/11A
 SHEET
3/6