


* WRITTEN DIMENSIONS TO TAKE PREFERENCE OVER SCALE

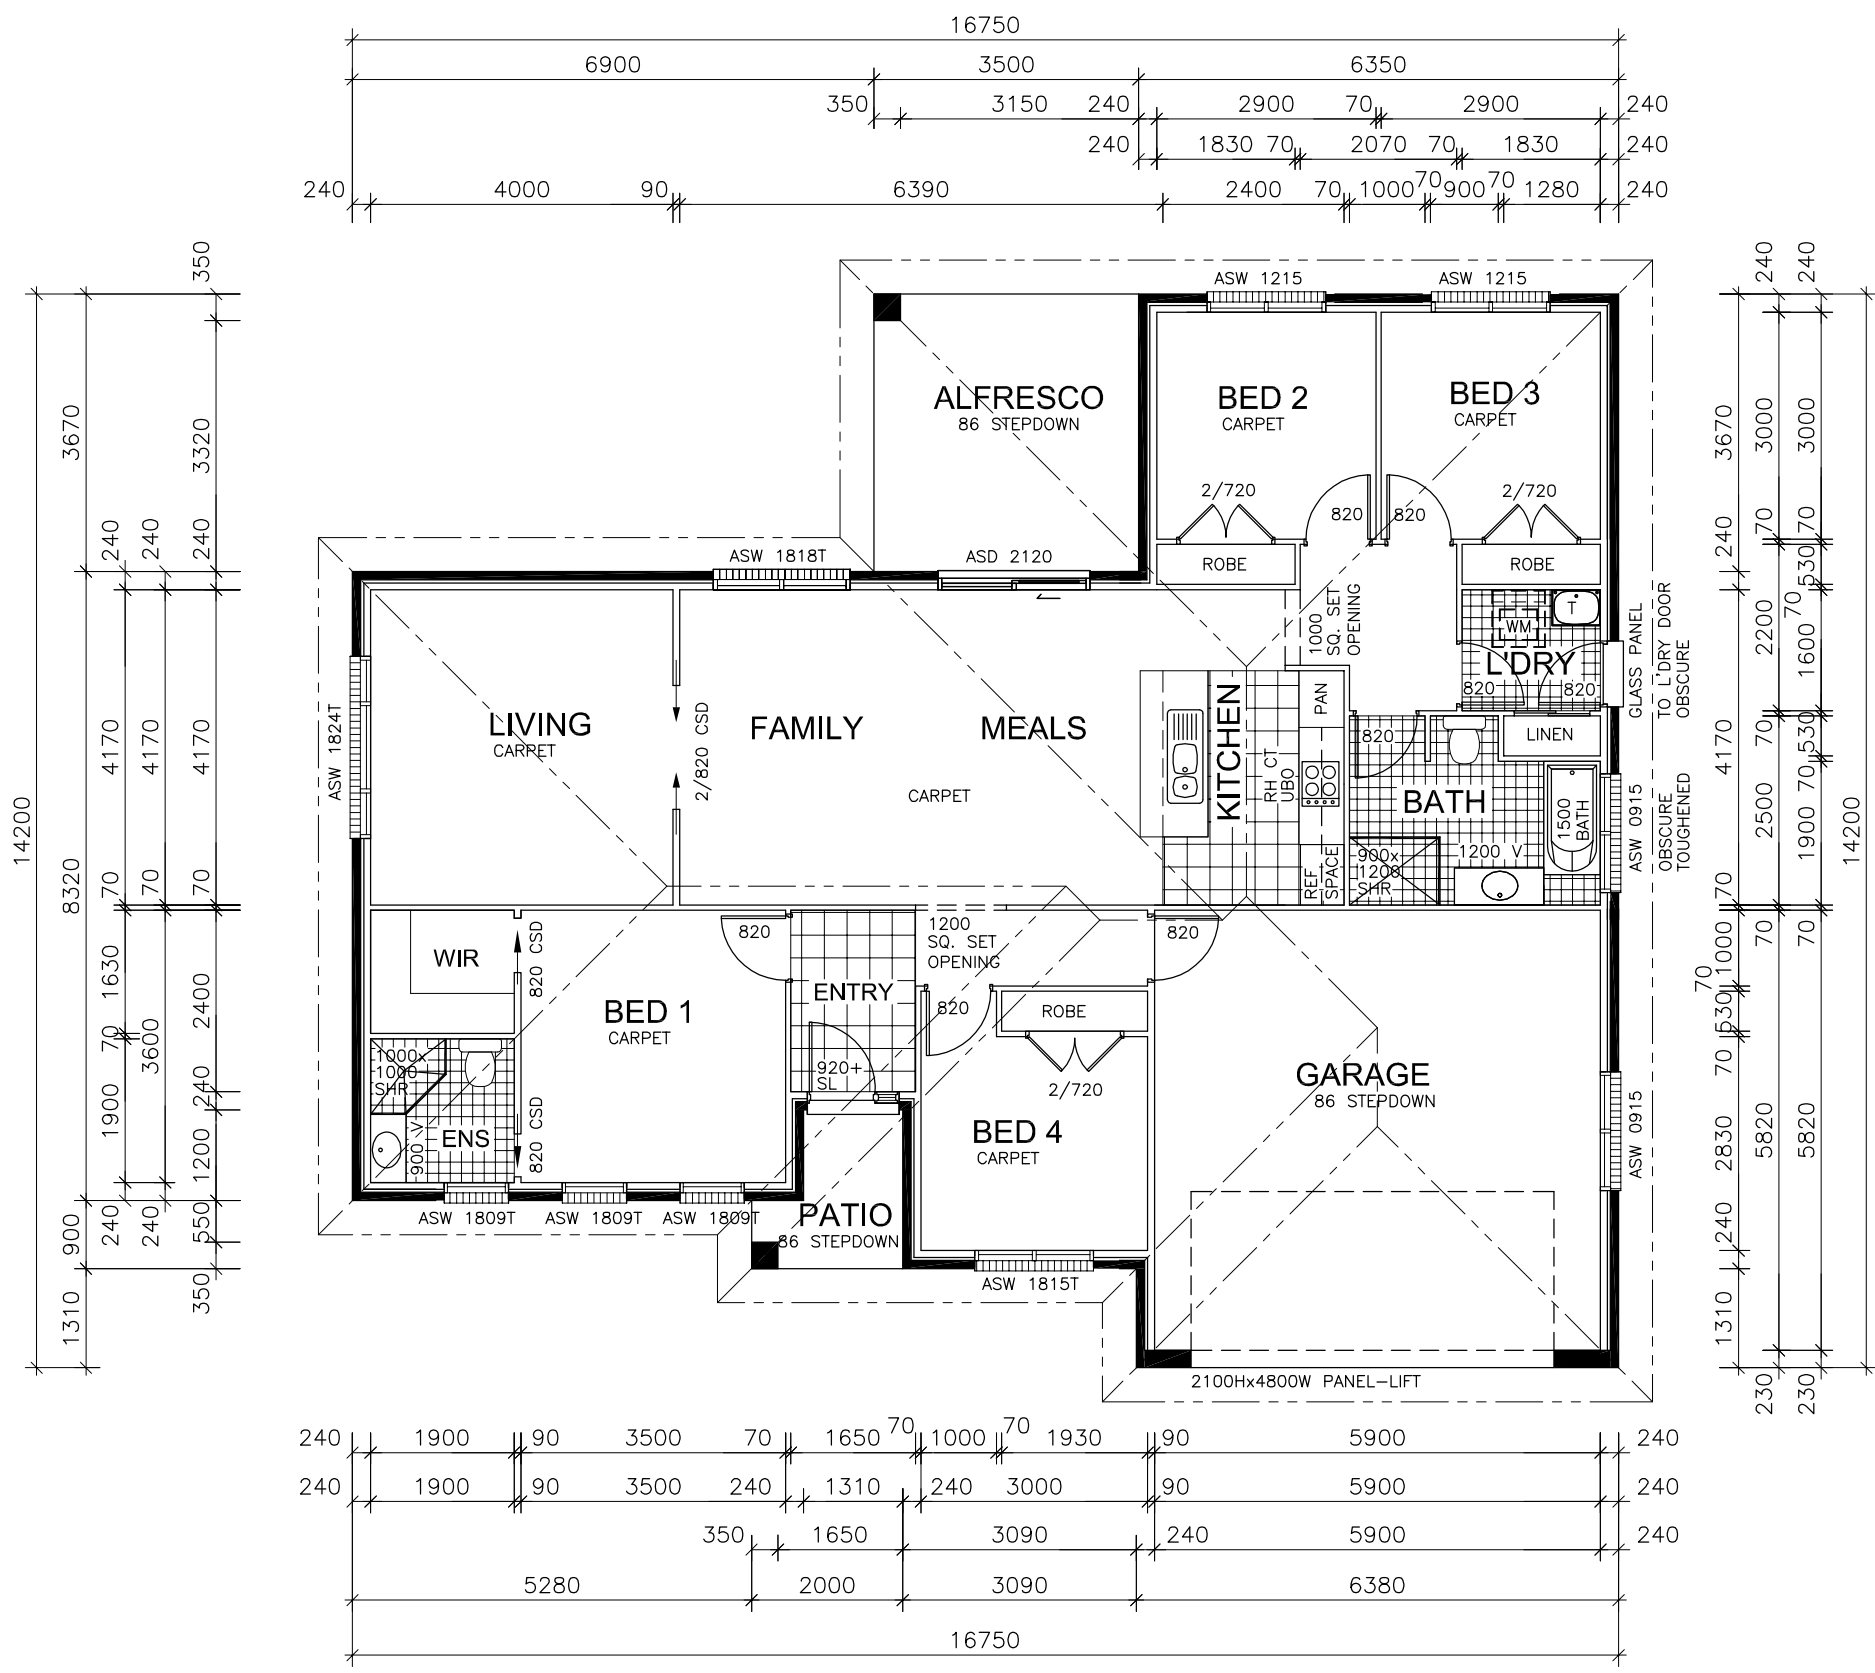

FLOOR PLAN

HOUSE : 140.51 m2
 GARAGE : 37.46 m2
 PATIO: 3.37 m2
 ALFRESCO: 12.84 m2
 TOTAL: 194.18 m2

PLANS BY



urbanliving solutions

This drawing shall not be reproduced ©

PO Box 648 Maitland NSW 2320
 Ph/Fax: 02 4930 0700
 Mobile: 0401 002 099
 Email: urbanliving@tpg.com.au

design • drafting • energy

SPECIALISING IN NEW HOME DESIGN
 DUPLEXES TOWNHOUSES MEDIUM-DENSITY DEVELOPMENTS
 NATHERS ASSESSMENTS & BASIX REPORTS

Anambah
Constructions PTY LTD
 Quality Masterbuilt Homes

43-47 BULWER STREET
 MAITLAND NSW 2320
 PHONE: (02) 4934 8910
 FAX: (02) 4934 8912
 ABN 48 084 563 619
 LICENCE No: 97781C

CLIENT
ANAMBAH CONSTRUCTIONS

SITE ADDRESS
 LOT 1402
 BRITTANY AVENUE
 RUTHERFORD

DESIGN
ELIZABETH 2

DRAWN
 A.P. 20.10.10

JOB No.
071/10A

SCALE
 1:100

SHEET
3/7