
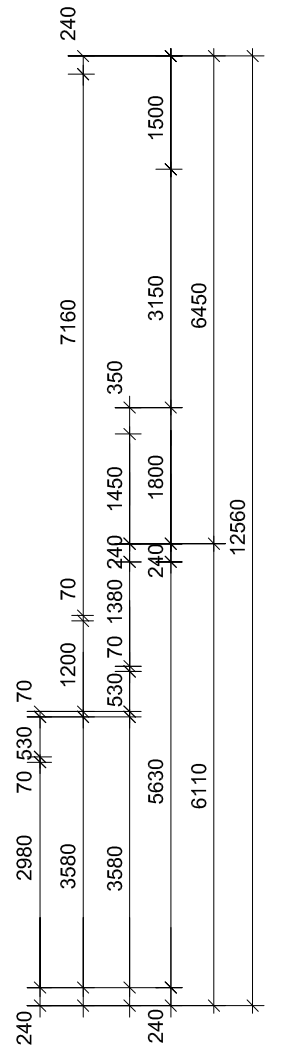
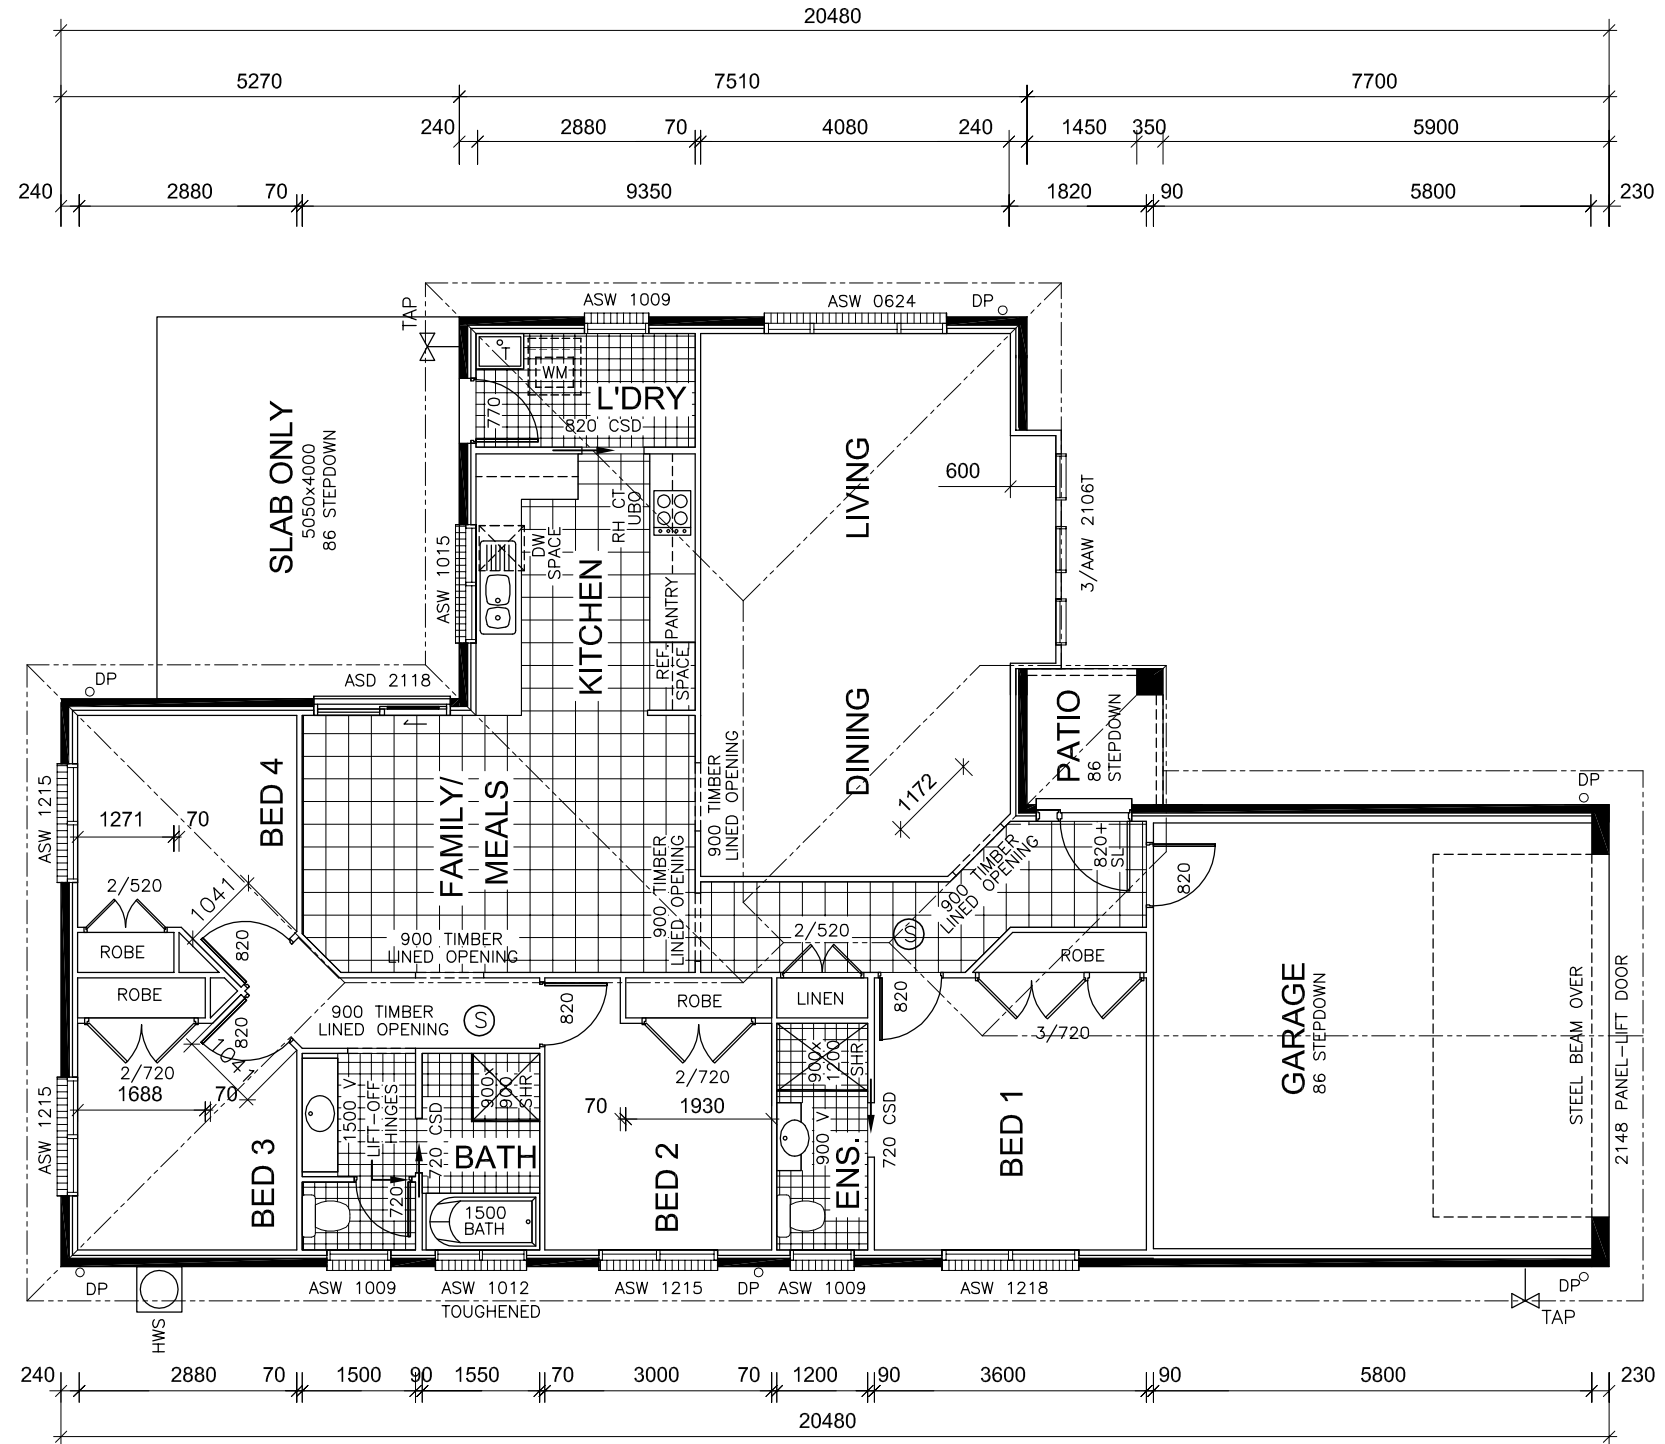


* WRITTEN DIMENSIONS TO TAKE PREFERENCE OVER SCALE

(S) SMOKE DETECTORS

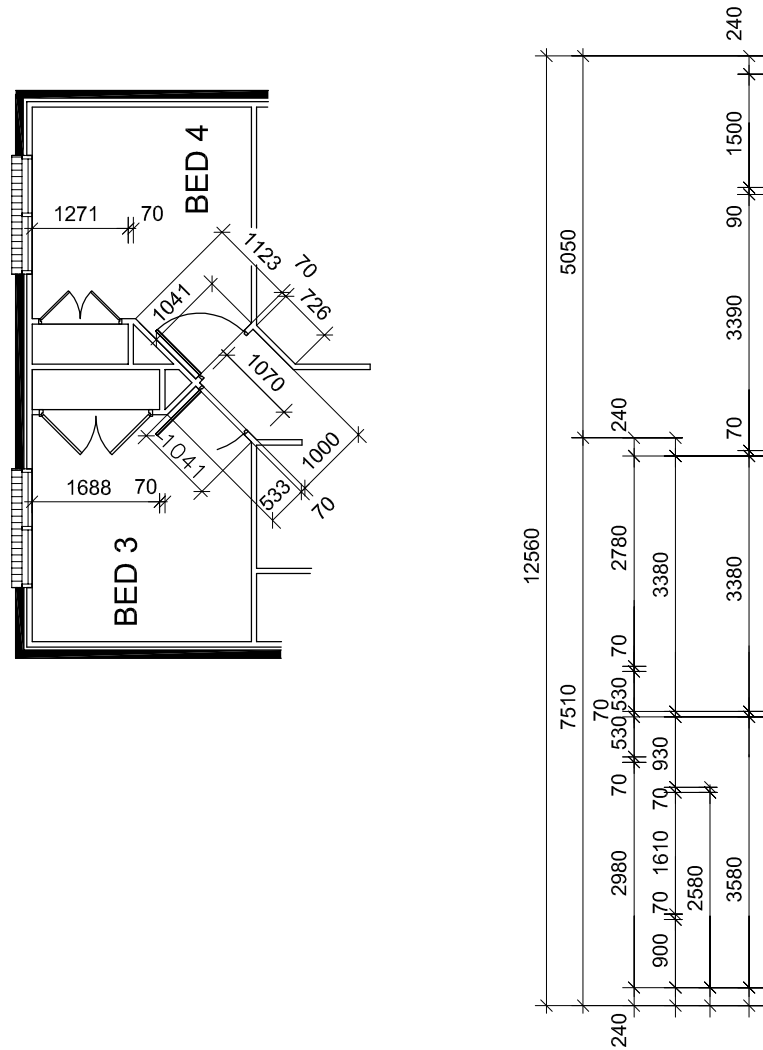


FLOOR PLAN

HOUSE : 145.52 m²
 GARAGE : 36.84 m²
 PATIO : 3.23 m²
 TOTAL: 185.59 m²

NOTES:

- * PROVIDE FLYSCREENS TO ALL WINDOWS & SLIDING DOORS
- * PROVIDE R3.5 CEILING INSULATION & R1.5 WALL INSULATION
- * PROVIDE 5000L WATER TANK CONNECTED TO WC, L'DRY & EXTERNAL TAP
- * PROVIDE DOUBLE POWER POINTS THROUGHOUT (2 TO KITCHEN AND MAIN BED, 1 TO EACH REMAINING ROOM)
- * PRE-WIRE 2 PHONE POINTS AND 2 TELEVISION POINTS
- * PROVIDE 1 WHIRLYBIRD TO VENTILATE ROOF CAVITY
- * DECORATIVE LIGHT FITTINGS & VERTICALS
- * RETAINING WALLS (IF REQUIRED)
- * TV AERIAL
- * LANDSCAPING, DRIVEWAY, TURF, CLOTHESLINE, LETTERBOX & FENCING

AMENDED 23.09.2011

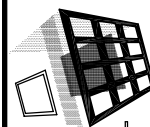

PLANS BY

PO Box 648 Maitland NSW 2320
 Ph/Fax: 02 4930 0700
 Mobile: 0401 002 099
 Email: urbanliving@tpg.com.au

design • drafting • energy

SPECIALISING IN NEW HOME DESIGN
 DUPLEXES TOWNHOUSES MEDIUM-DENSITY DEVELOPMENTS
 NATHERS ASSESSMENTS & BASIX REPORTS

This drawing shall not be reproduced ©

Anambah
Constructions PTY LTD
 Quality Masterbuilt Homes

43-47 BULWER STREET
 MAITLAND NSW 2320
 PHONE: (02) 4934 8910
 FAX: (02) 4934 8912
 ABN 48 084 563 619
 LICENCE No: 97781C

CLIENT
ANAMBAH CONSTRUCTIONS

SITE ADDRESS
 LOT 1406
 ROSEMARY STREET
 RUTHERFORD

DESIGN
LUCY 4 LH GARAGE
 CONTEMPORARY FACADE

DRAWN
 A.P. 15.09.2011 SCALE
 1:100

JOB No.
040/11C SHEET
3/7